
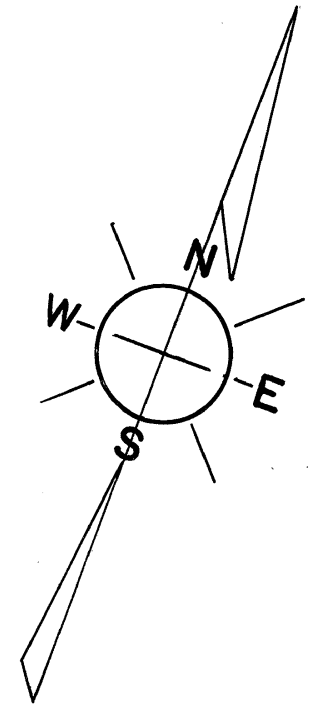


ADJOINS SHEET 10

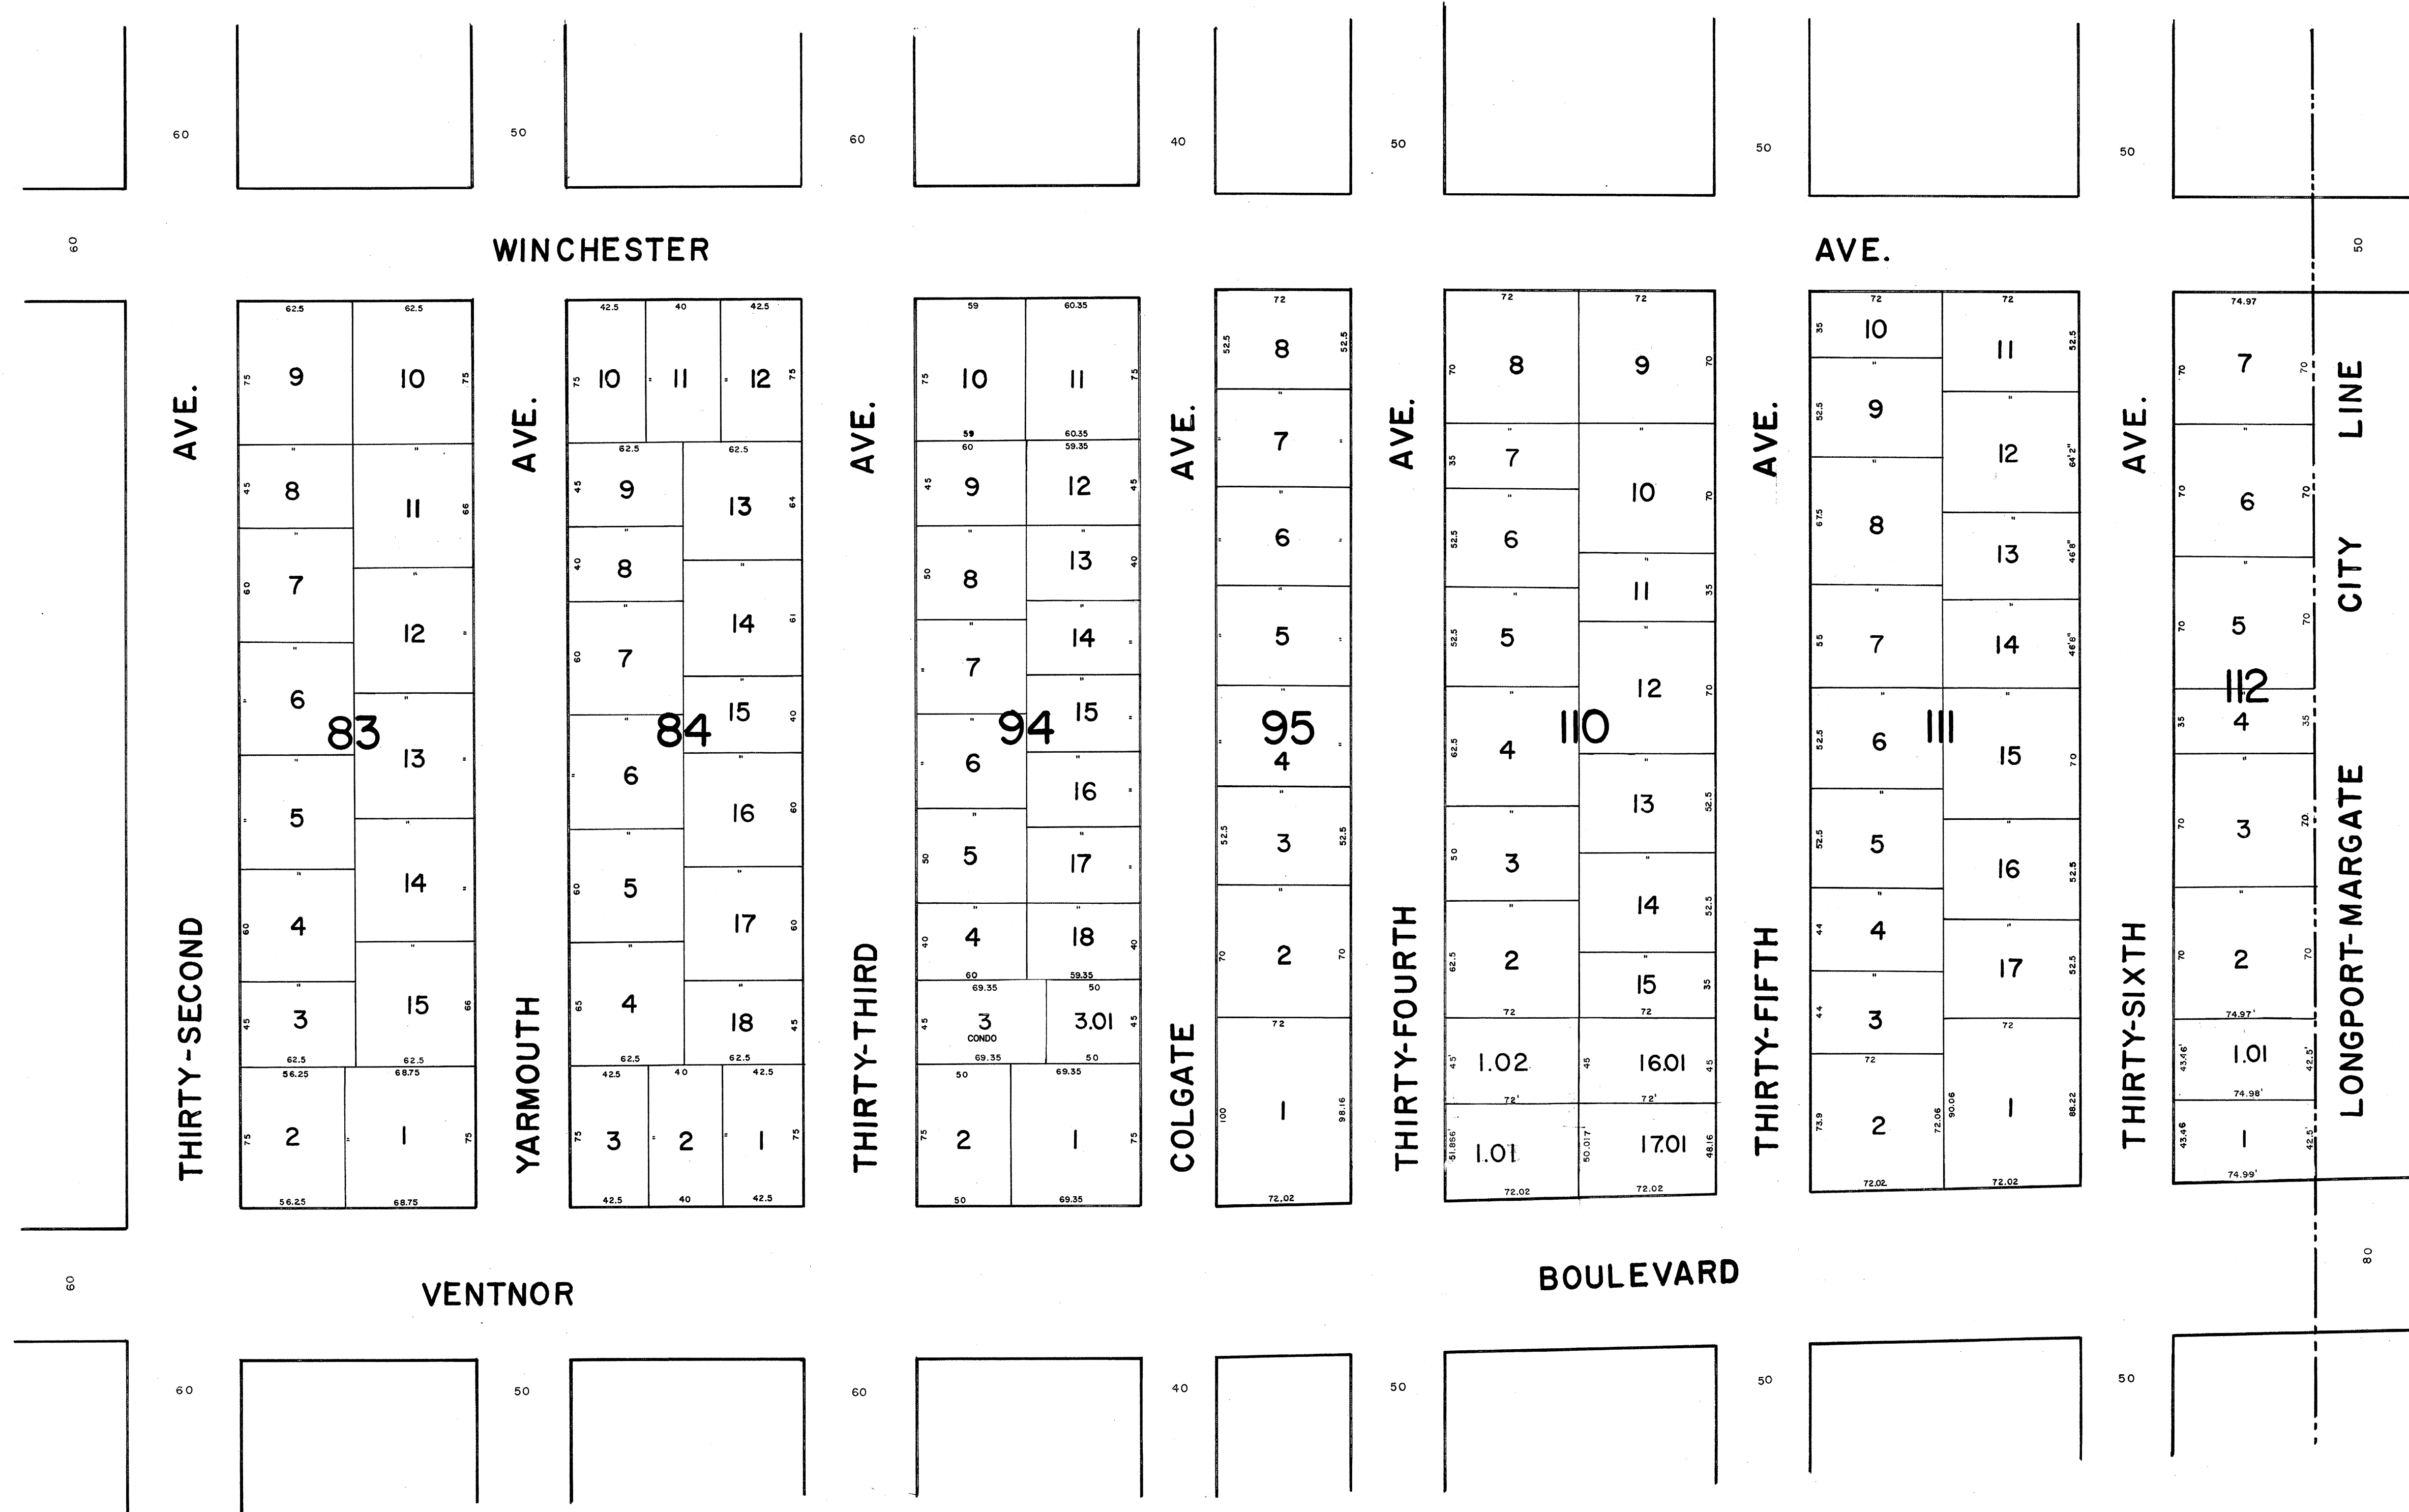

6/2017	BLOCK 94, LOT 3, CONDO	PER DC
12-1-92	GENERAL - PER NJ DEPT. OF TREASURY	CBA
10-17-93	BLOCK 110, LOT 1.01, MIN. SUBD.	DECO
DATE	REVISION	BY

ELECTRONIC COPY
 DANIEL J. PONZIO SR.
 NEW JERSEY LIC. #GS37603
 TO SHOW CONDITIONS AS OF JUNE, 2017

NEW JERSEY DEPARTMENT OF THE TREASURY
 DIVISION OF TAXATION
 PUBLIC UTILITY TAX BUREAU
 APPROVED AS A TAX MAP PURSUANT TO THE
 PROVISIONS OF CHAPTER 125, LAWS OF 1913, ETC.
 FOR THE DIRECTOR, DIVISION OF TAXATION.
 BY *J. H. Ponzio* STATE SUPERVISOR
 LIC. #5009
 DATE **DEC 8 1971** SERIAL No. **498**

TAX MAP
 OF THE
BOROUGH OF LONGPORT
ATLANTIC COUNTY, N.J.
 SCALE: 1" = 50'
 1970
 REV. JAN. 1984
 J. THOMAS WOOD, JR., P.E. & L.S. NO. 8139
 GEORGE E. SCHILLING, L.S. NO. 16198
 421 GUARANTEE TRUST BLDG.
 ATLANTIC CITY, N.J.