
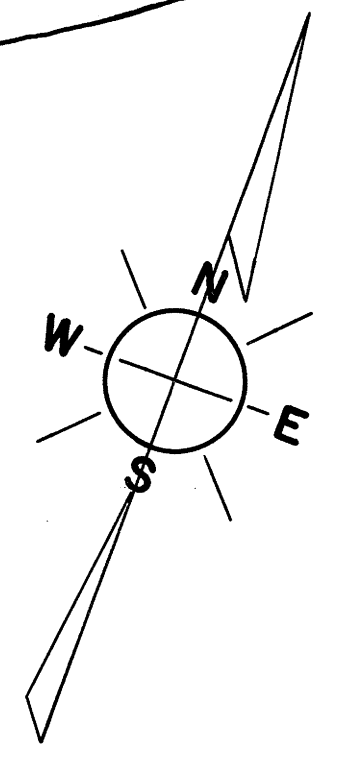


ADJOINS SHEET 13

ADJOINS SHEET 8

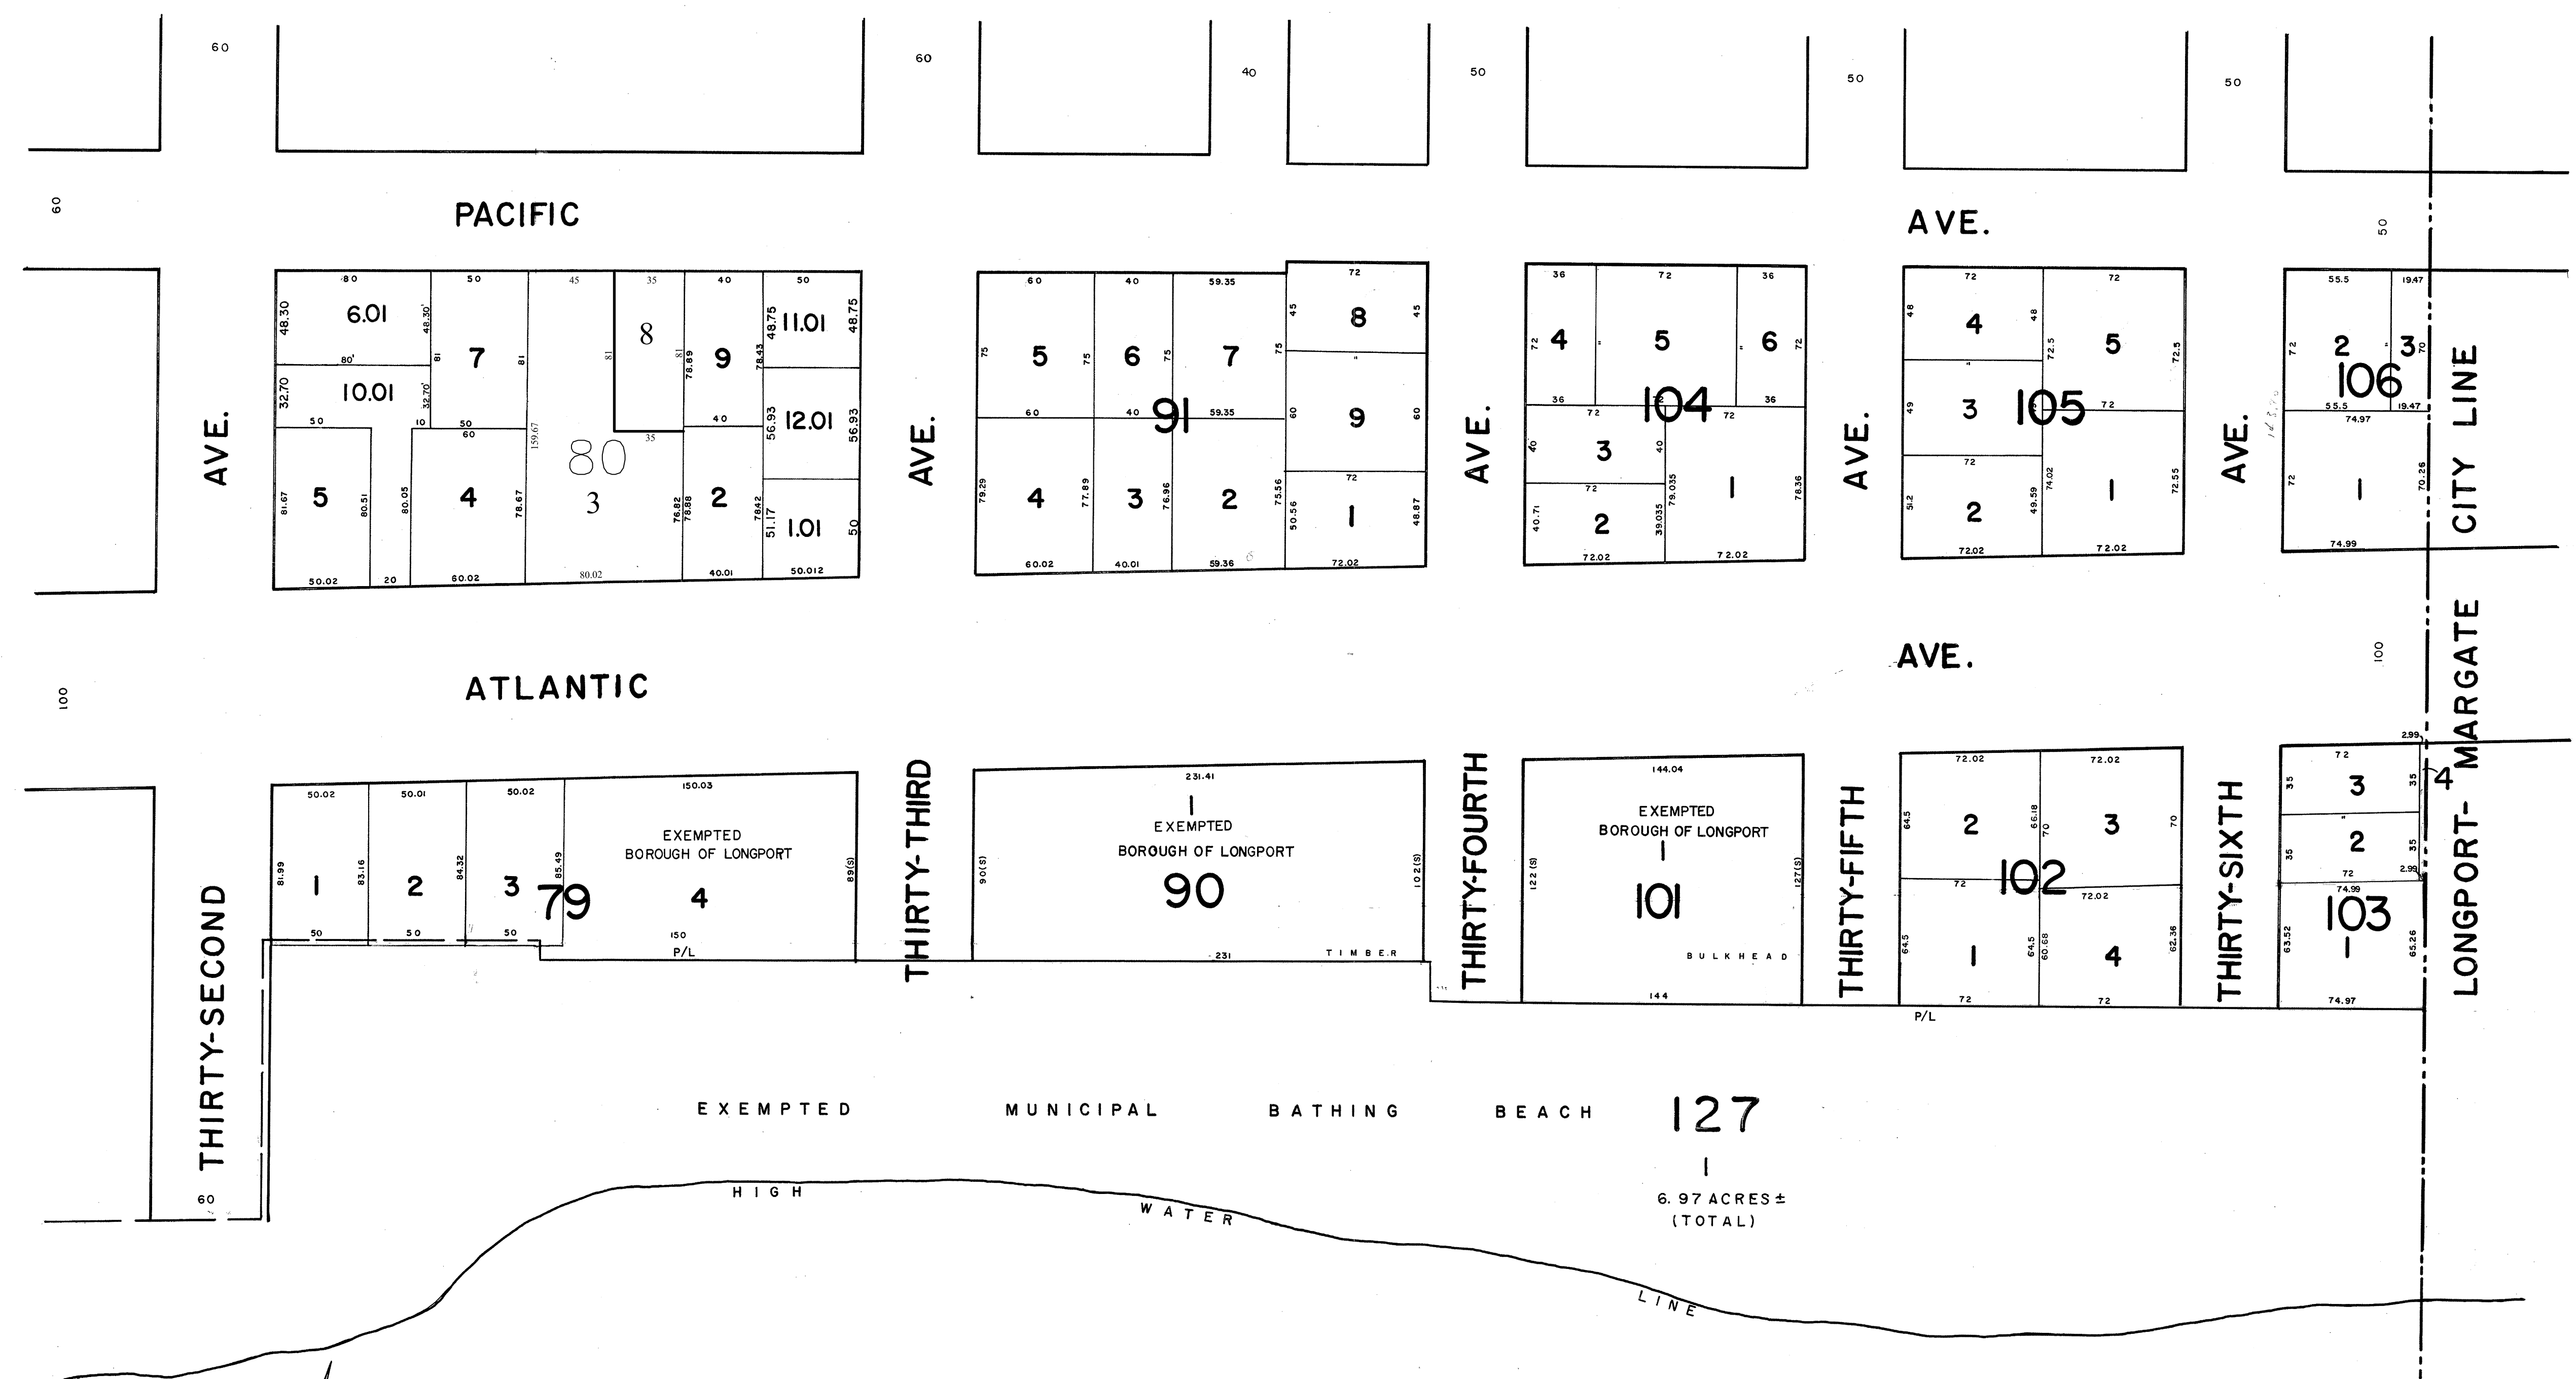

**TAX MAP**  
 OF THE  
**BOROUGH OF LONGPORT**  
**ATLANTIC COUNTY, N.J.**

NEW JERSEY DEPARTMENT OF THE TREASURY  
 DIVISION OF TAXATION  
 PUBLIC UTILITY TAX BUREAU  
 APPROVED AS A TAX MAP PURSUANT TO THE  
 PROVISIONS OF CHAPTER 125, LAWS OF 1913, ETC.  
 FOR THE DIRECTOR, DIVISION OF TAXATION.  
 BY *J. H. Thomas, Jr.* S.E.L.S.  
 LIC. #5005 STATE SUPERVISOR  
 DATE DEC 8 1970 SERIAL No. 498

SCALE: 1" = 50' 1970  
 REV. JAN. 1984

J. THOMAS WOOD, JR., P.E. & L.S. NO. 8139  
 GEORGE E. SCHILLING L.S. NO. 16198  
 421 GUARANTEE TRUST BLDG.  
 ATLANTIC CITY, N.J.

10-13-2010	BLOCK 86 LOTS 1 AND 8 CHANGE LOTS LINES	PER ASSESSOR
12-4-92	GENERAL - PER N.J. DEPT. OF TREASURY	CBA
DATE	REVISIONS	BY