
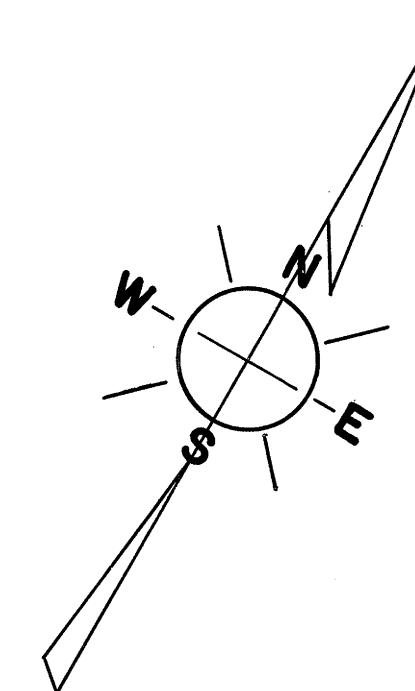


ADJOINS SHEET 5

ADJOINS SHEET 8

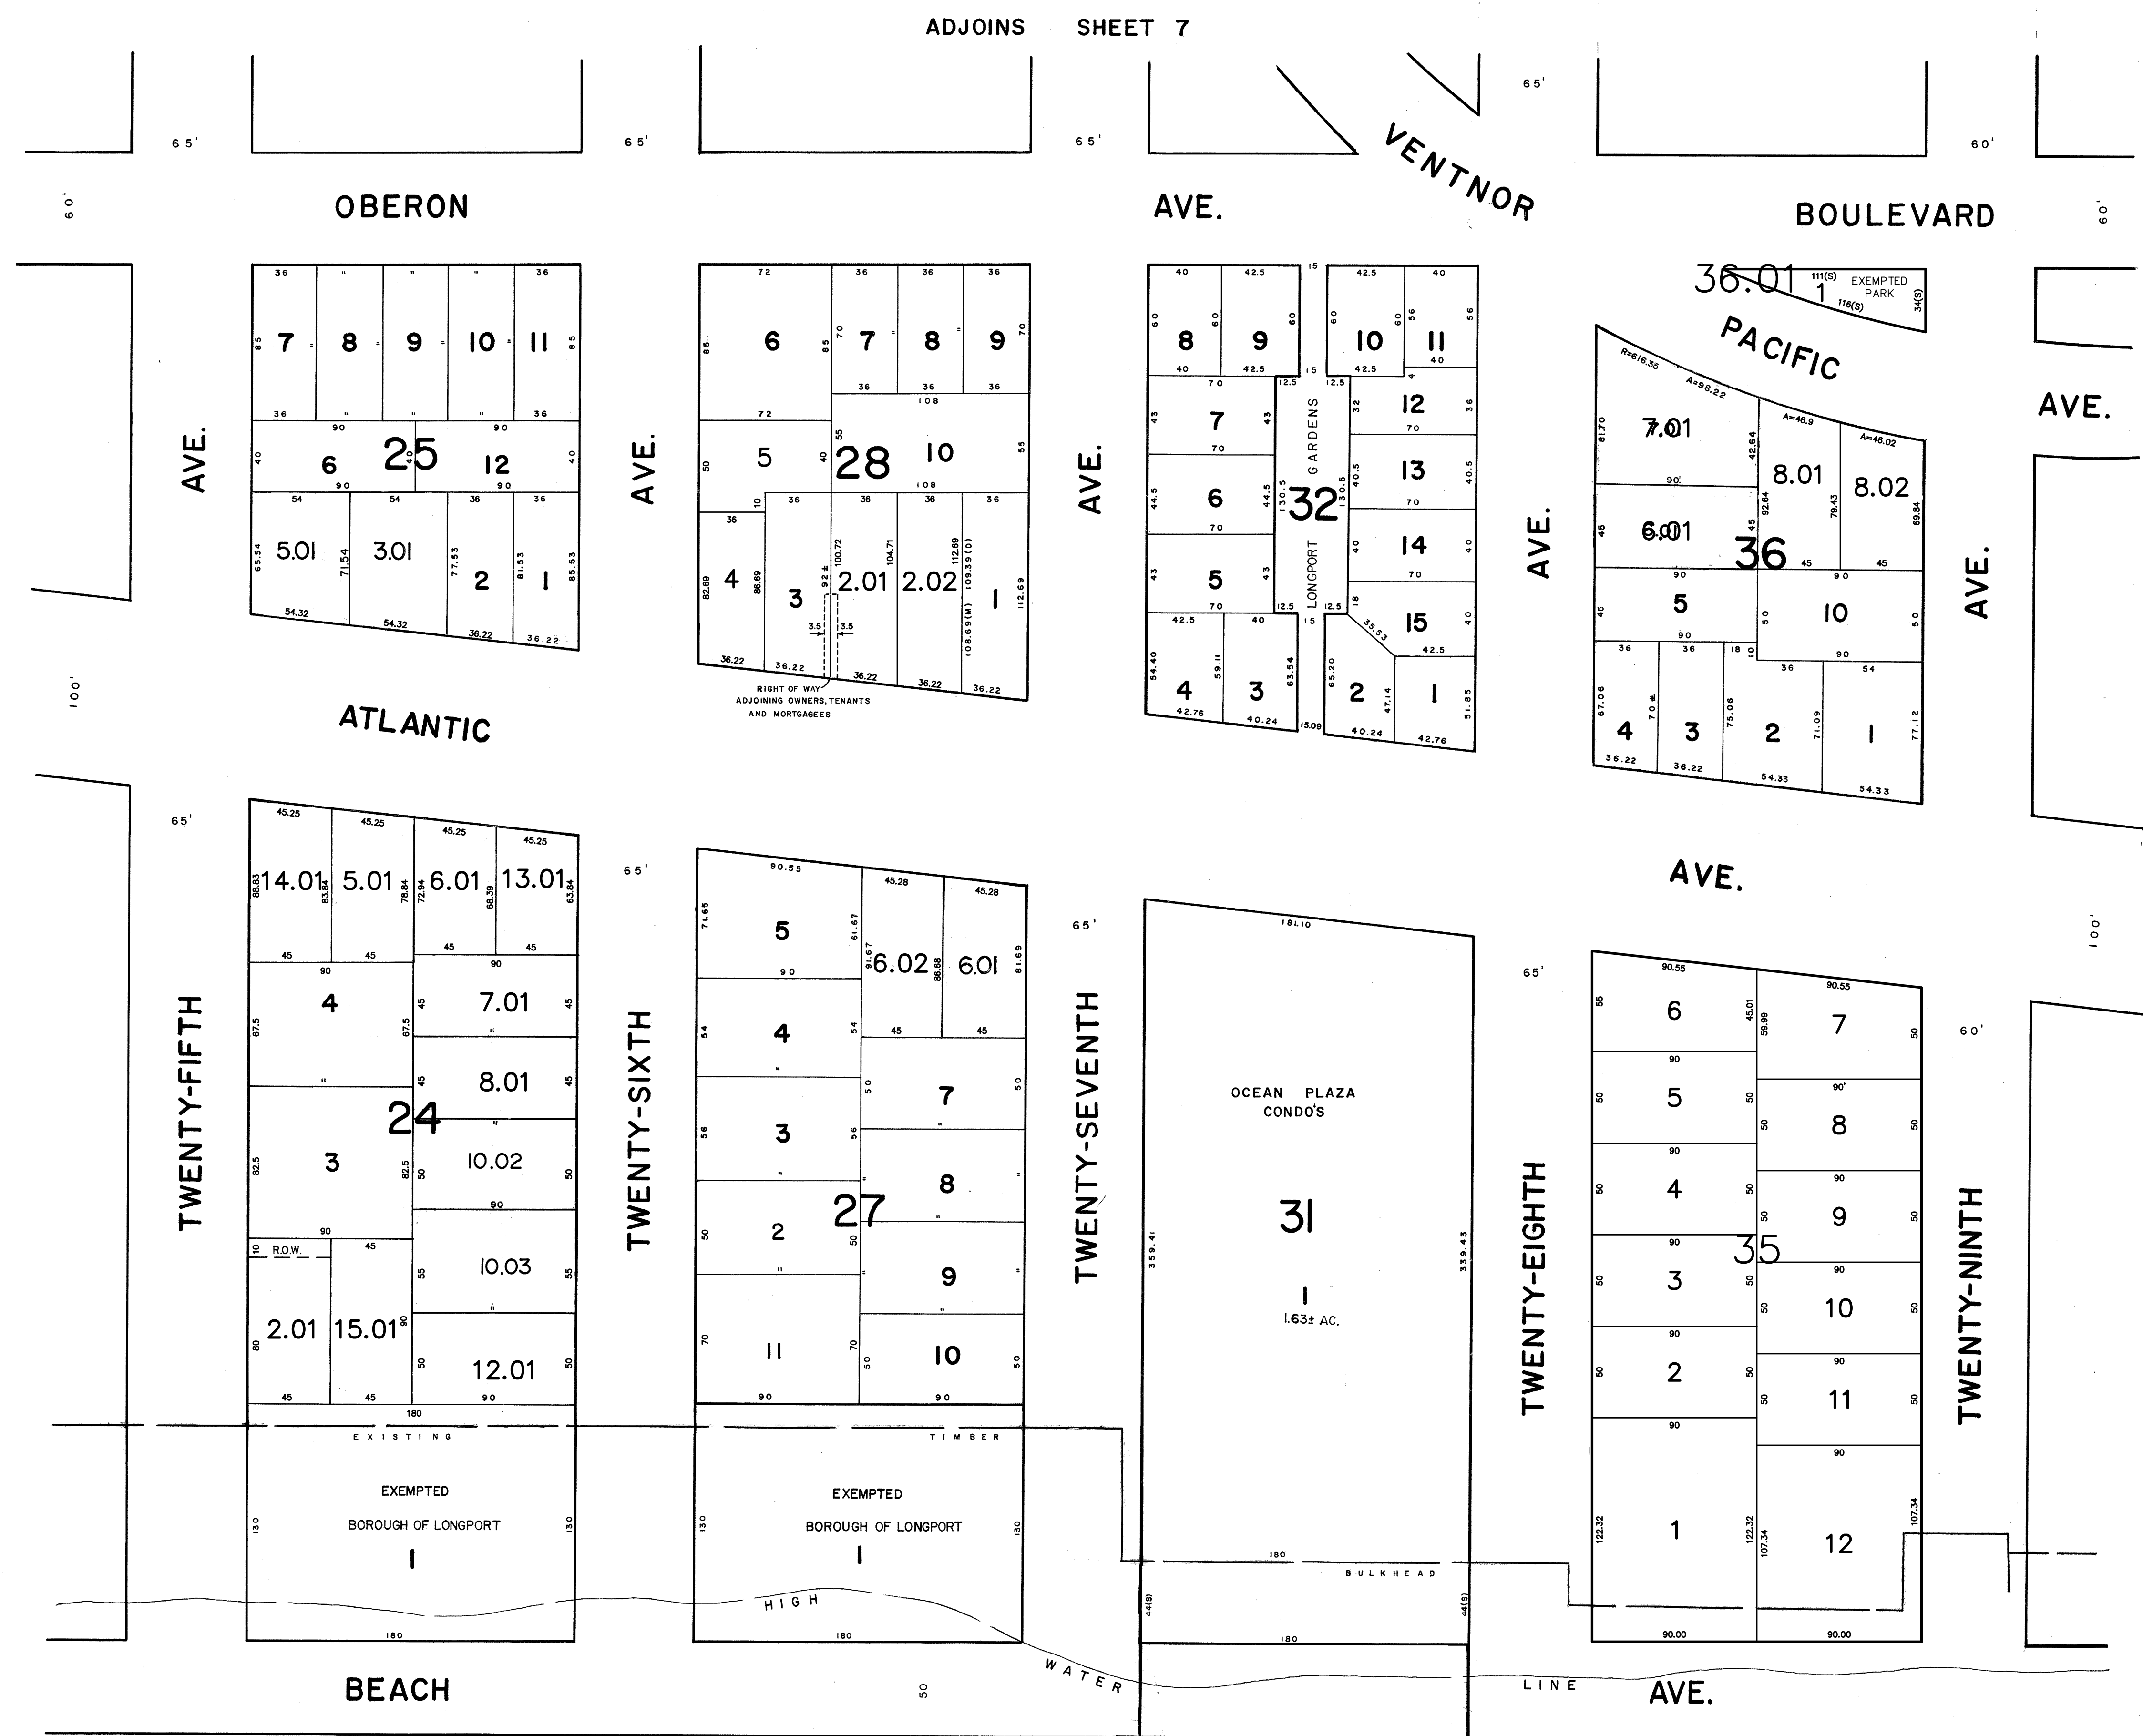

5/2005	BLOCK 36 LOTS 8 & 9, PER ASSESSOR	MON. FIN. DIV.
5/2005	BLOCK 28 LOT 2, PER ASSESSOR	MON. FIN. DIV.
5/2001	BLOCK 28, LOTS 4, 5, SUBDIVISION	CBA
5/2001	BLOCK 36.01, LOT 1, PER ASSESSOR	CBA
5/2001	BLOCK 35 MAJOR SUBDIVISION	CBA
7/1/93	BLOCK 24 PER ASSESSOR	CBA
12-1-92	GENERAL - PER N. DEPT. OF TREASURY	CBA
12/26/78	BLOCK 27, PER ASSESSOR	CBA
10-17-81	BLOCK 27, LOT 6, MIN. SUBDIVISION	DECO
[DATE]	REVISION	BY

NEW JERSEY DEPARTMENT OF THE TREASURY
 DIVISION OF TAXATION
 PUBLIC UTILITY TAX BUREAU
 APPROVED AS A TAX MAP PURSUANT TO THE PROVISIONS OF CHAPTER 175, LAWS OF 1913, ETC. FOR THE DIRECTOR, DIVISION OF TAXATION.
 BY *J. H. D'Amico* E.S.L.S.
 LIC. #5009 STATE SUPERVISOR
 DATE DEC 8 1970 SERIAL No. 498

TAX MAP
 OF THE
BOROUGH OF LONGPORT
ATLANTIC COUNTY, N.J.
 SCALE: 1" = 50'
 1970
 REV. JAN. 1984
 J. THOMAS WOOD, JR., P.E. & L.S. NO. 8139
 GEORGE E. SCHILLING, L.S. NO. 16198
 421 GUARANTEE TRUST BLDG.
 ATLANTIC CITY, N.J.